
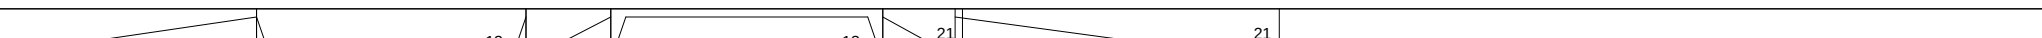


Наименование автодороги (административный район)	Ясногорск-Федяшево-Ревякино-автоподъезд к населенному пункту Кургузовка									

Разметка на участке:

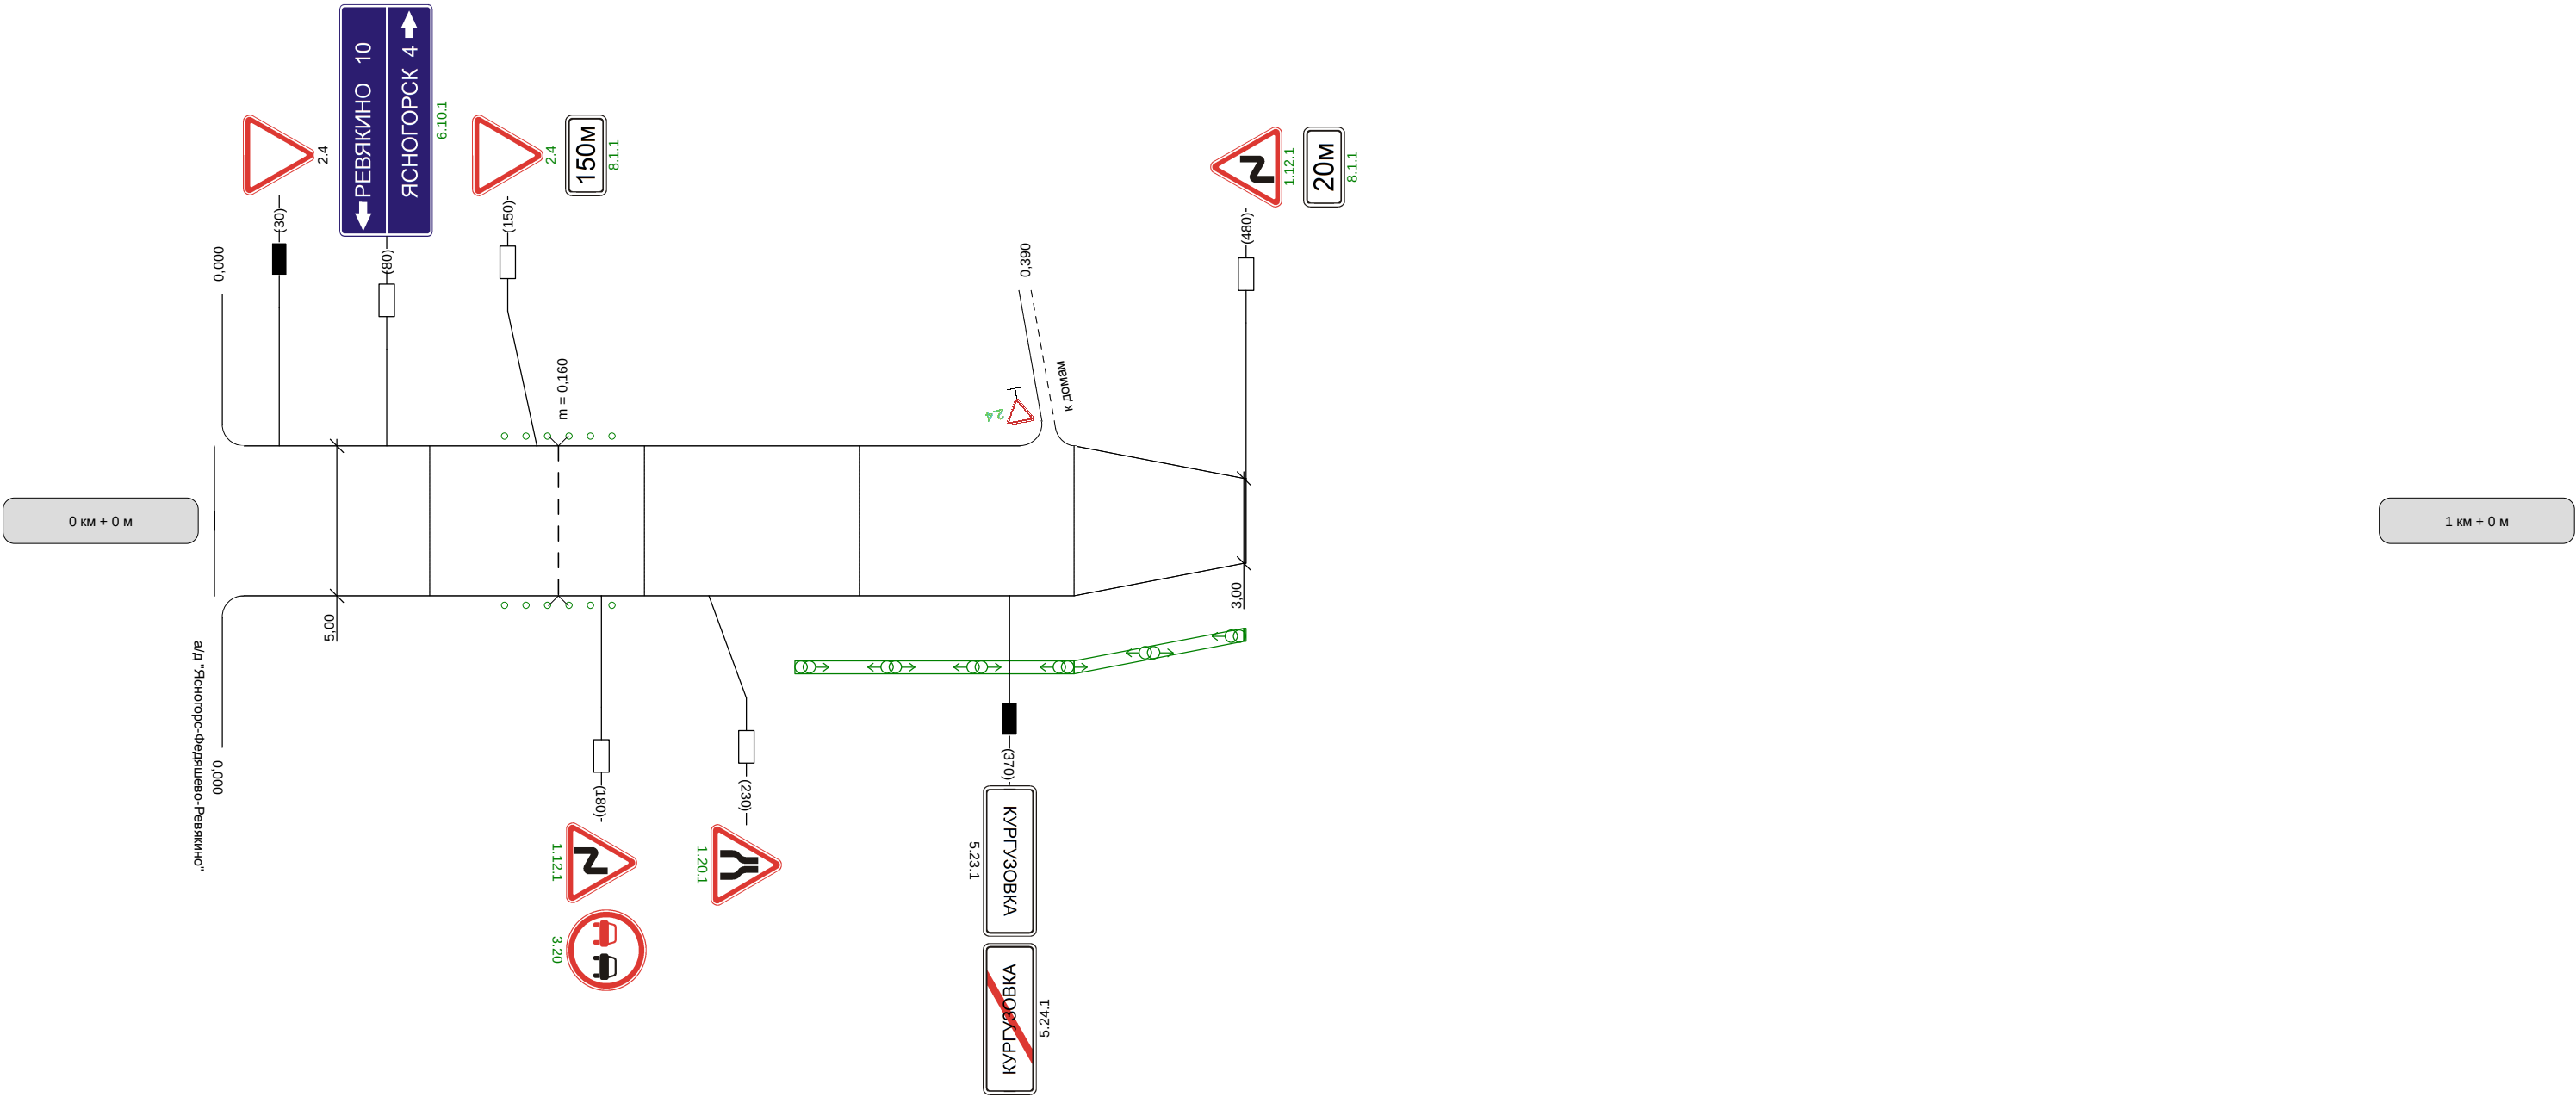

Видимость автомобиля в прямом направлении	
--	--